




GALLATIN NY TOWNHALL
david w. hess aia, leed bd+c, cphc
sageandcoombearchitects

Site Constraints

August 14th 2021

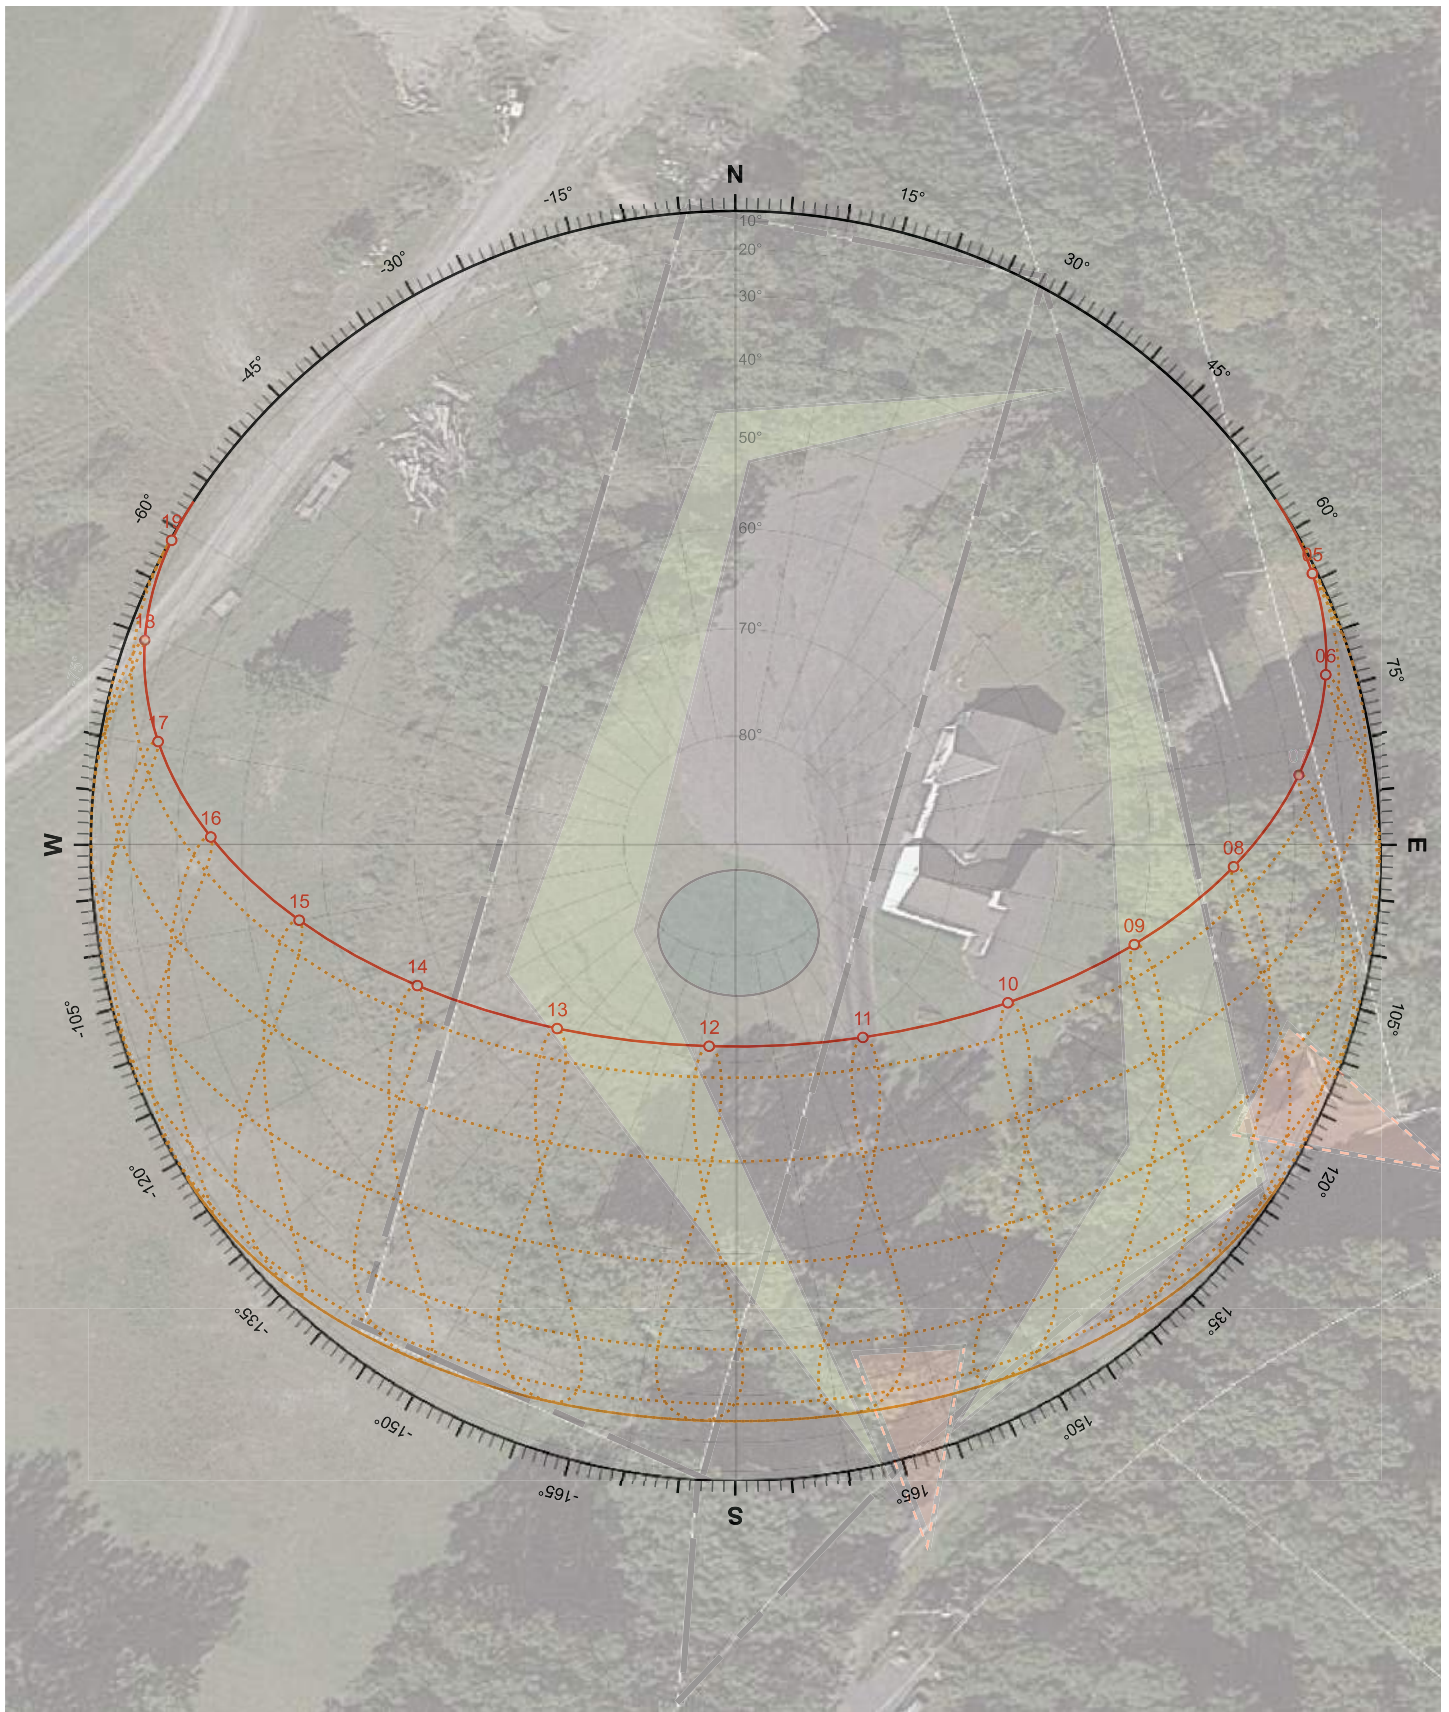

GALLATIN NY TOWNHALL
david w. hess aia, leed bd+c, cphc
sageandcoombearchitects

Sun Path Diagram

August 14th 2021

VIEW FROM SOUTH



VIEW FROM NORTH

GALLATIN NY TOWNHALL
david w. hess aia, leed bd+c, cphc
sageandcoombearchitects

Views of Site-Winter

August 14th 2021

VIEW FROM SOUTH





VIEW FROM NORTH


GALLATIN NY TOWNHALL
david w. hess aia, leed bd+c, cphc
sageandcoombe architects

Views of Site -Summer

August 14th 2021

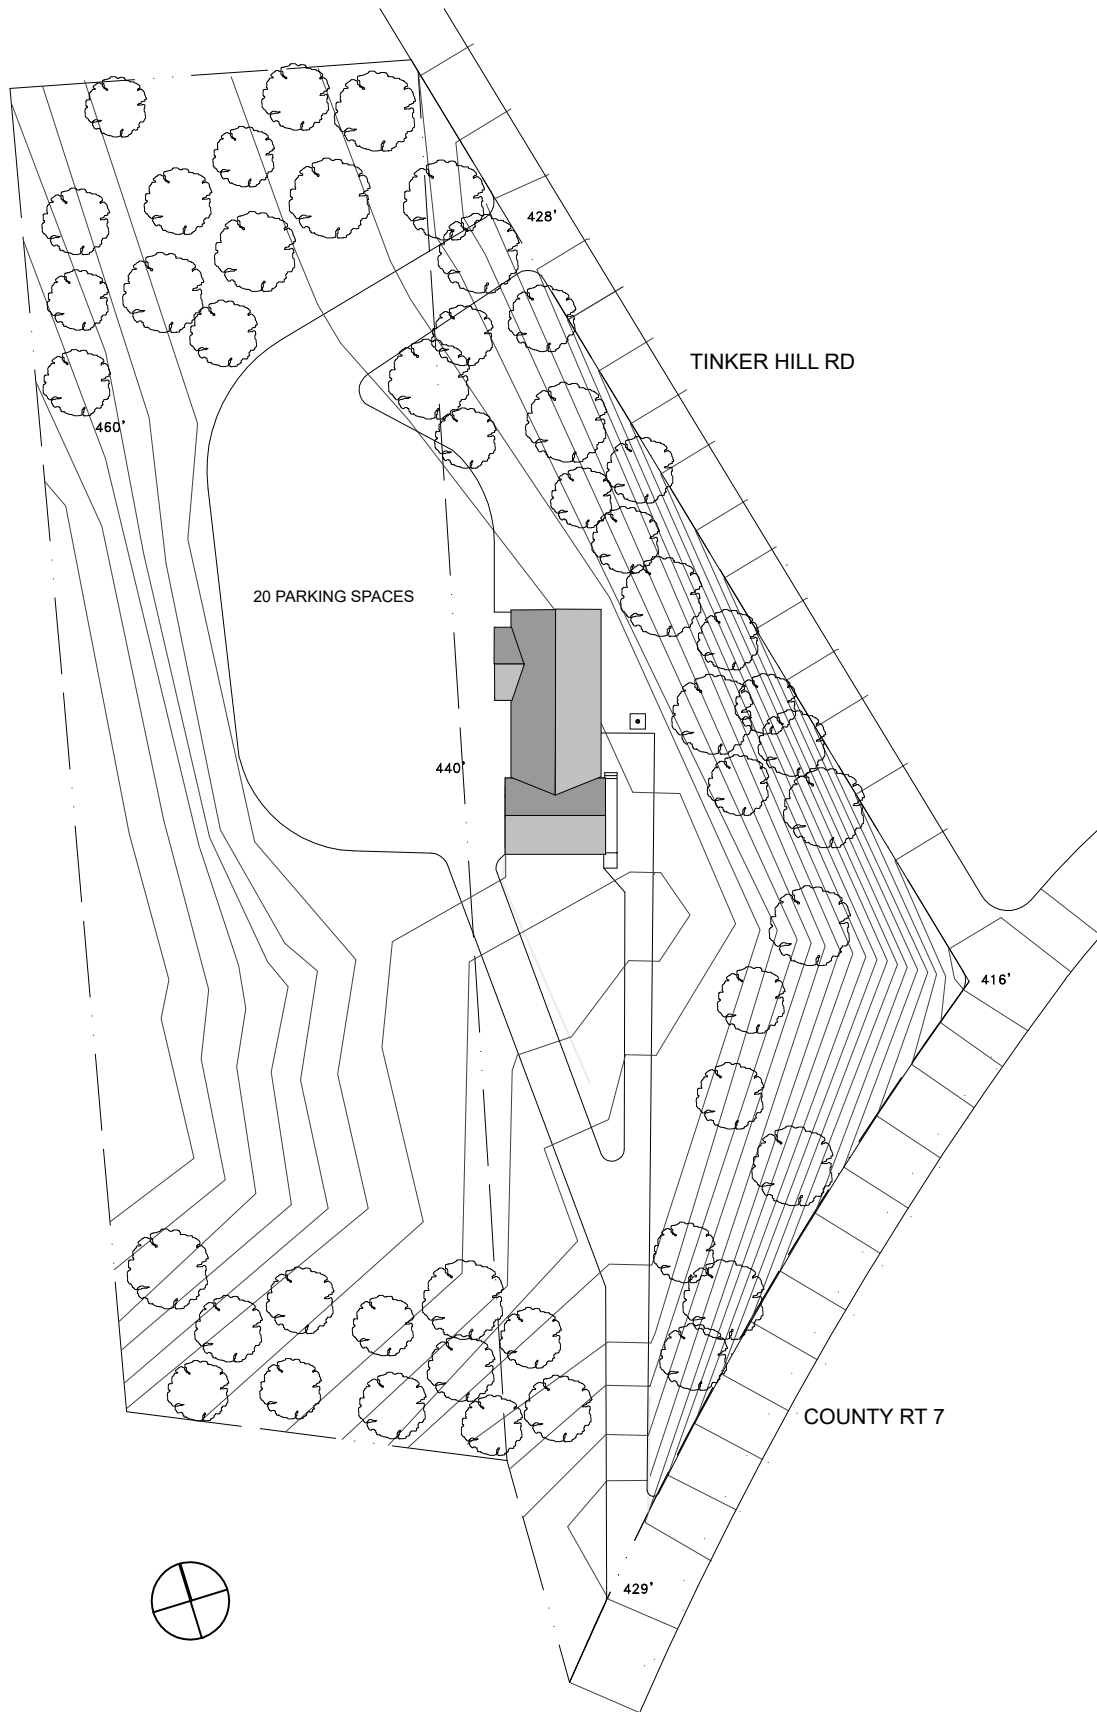

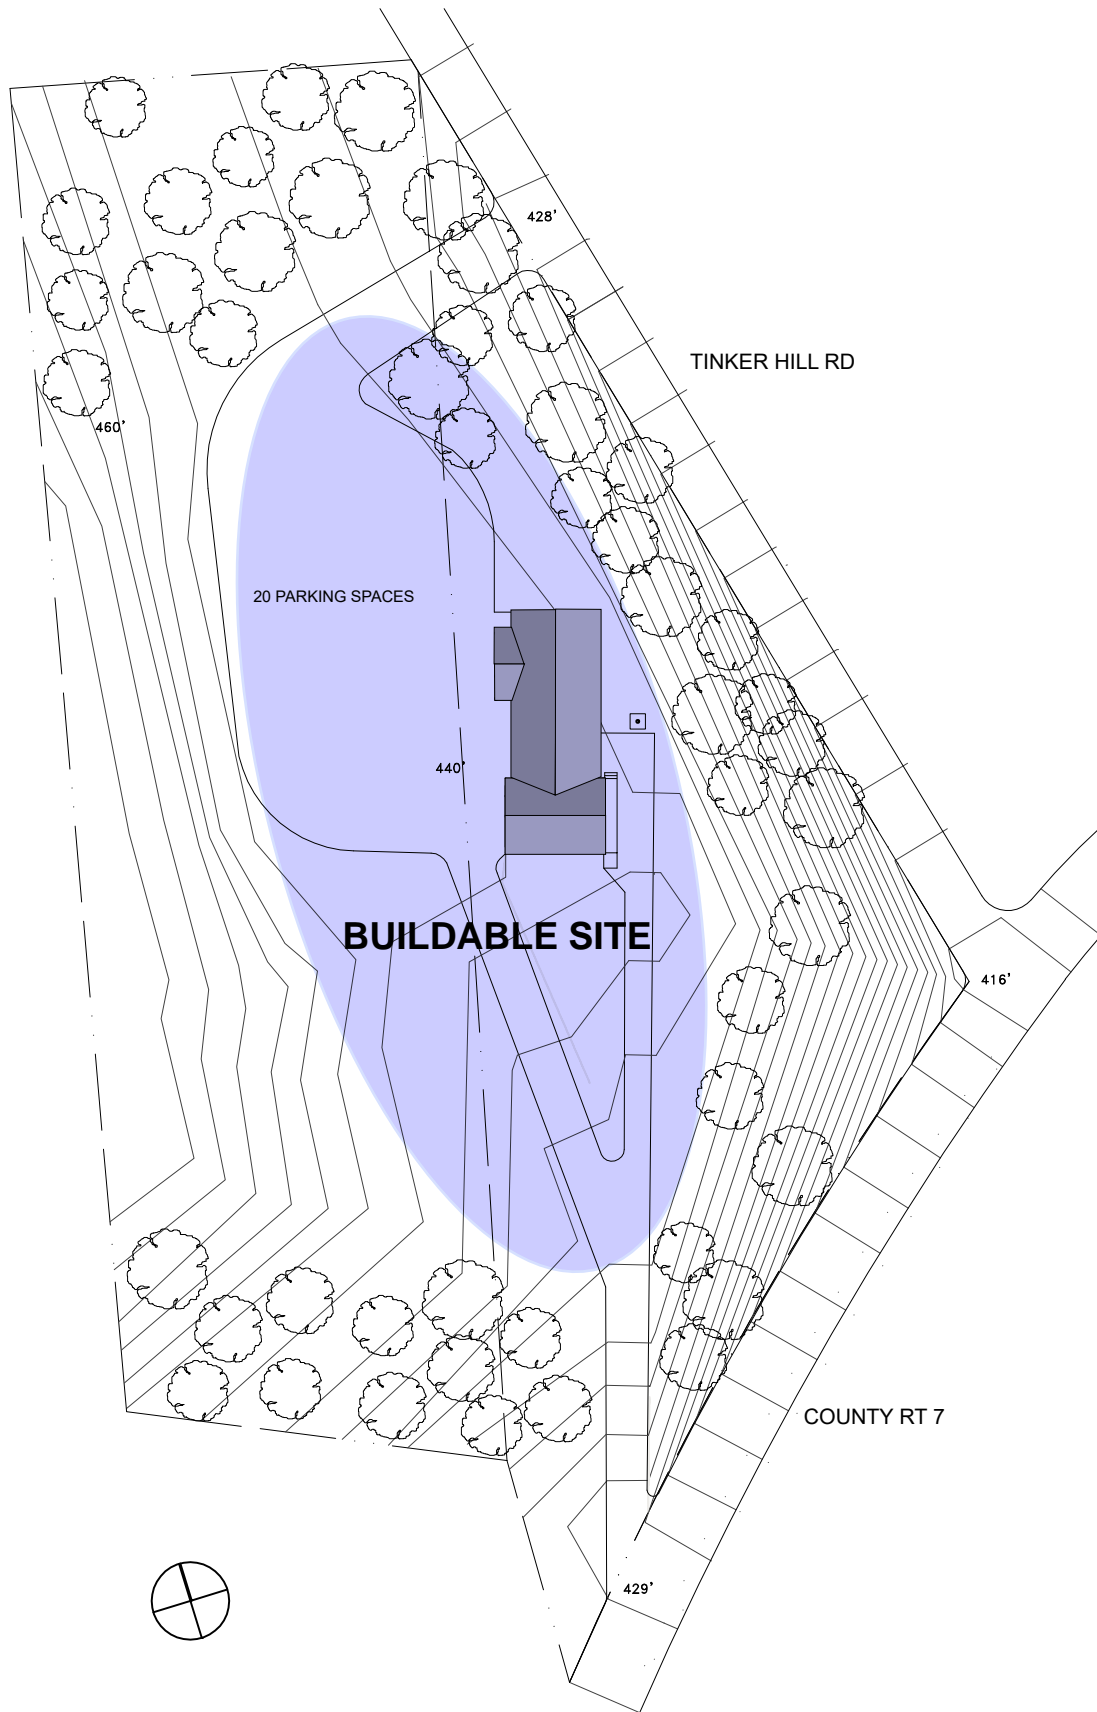

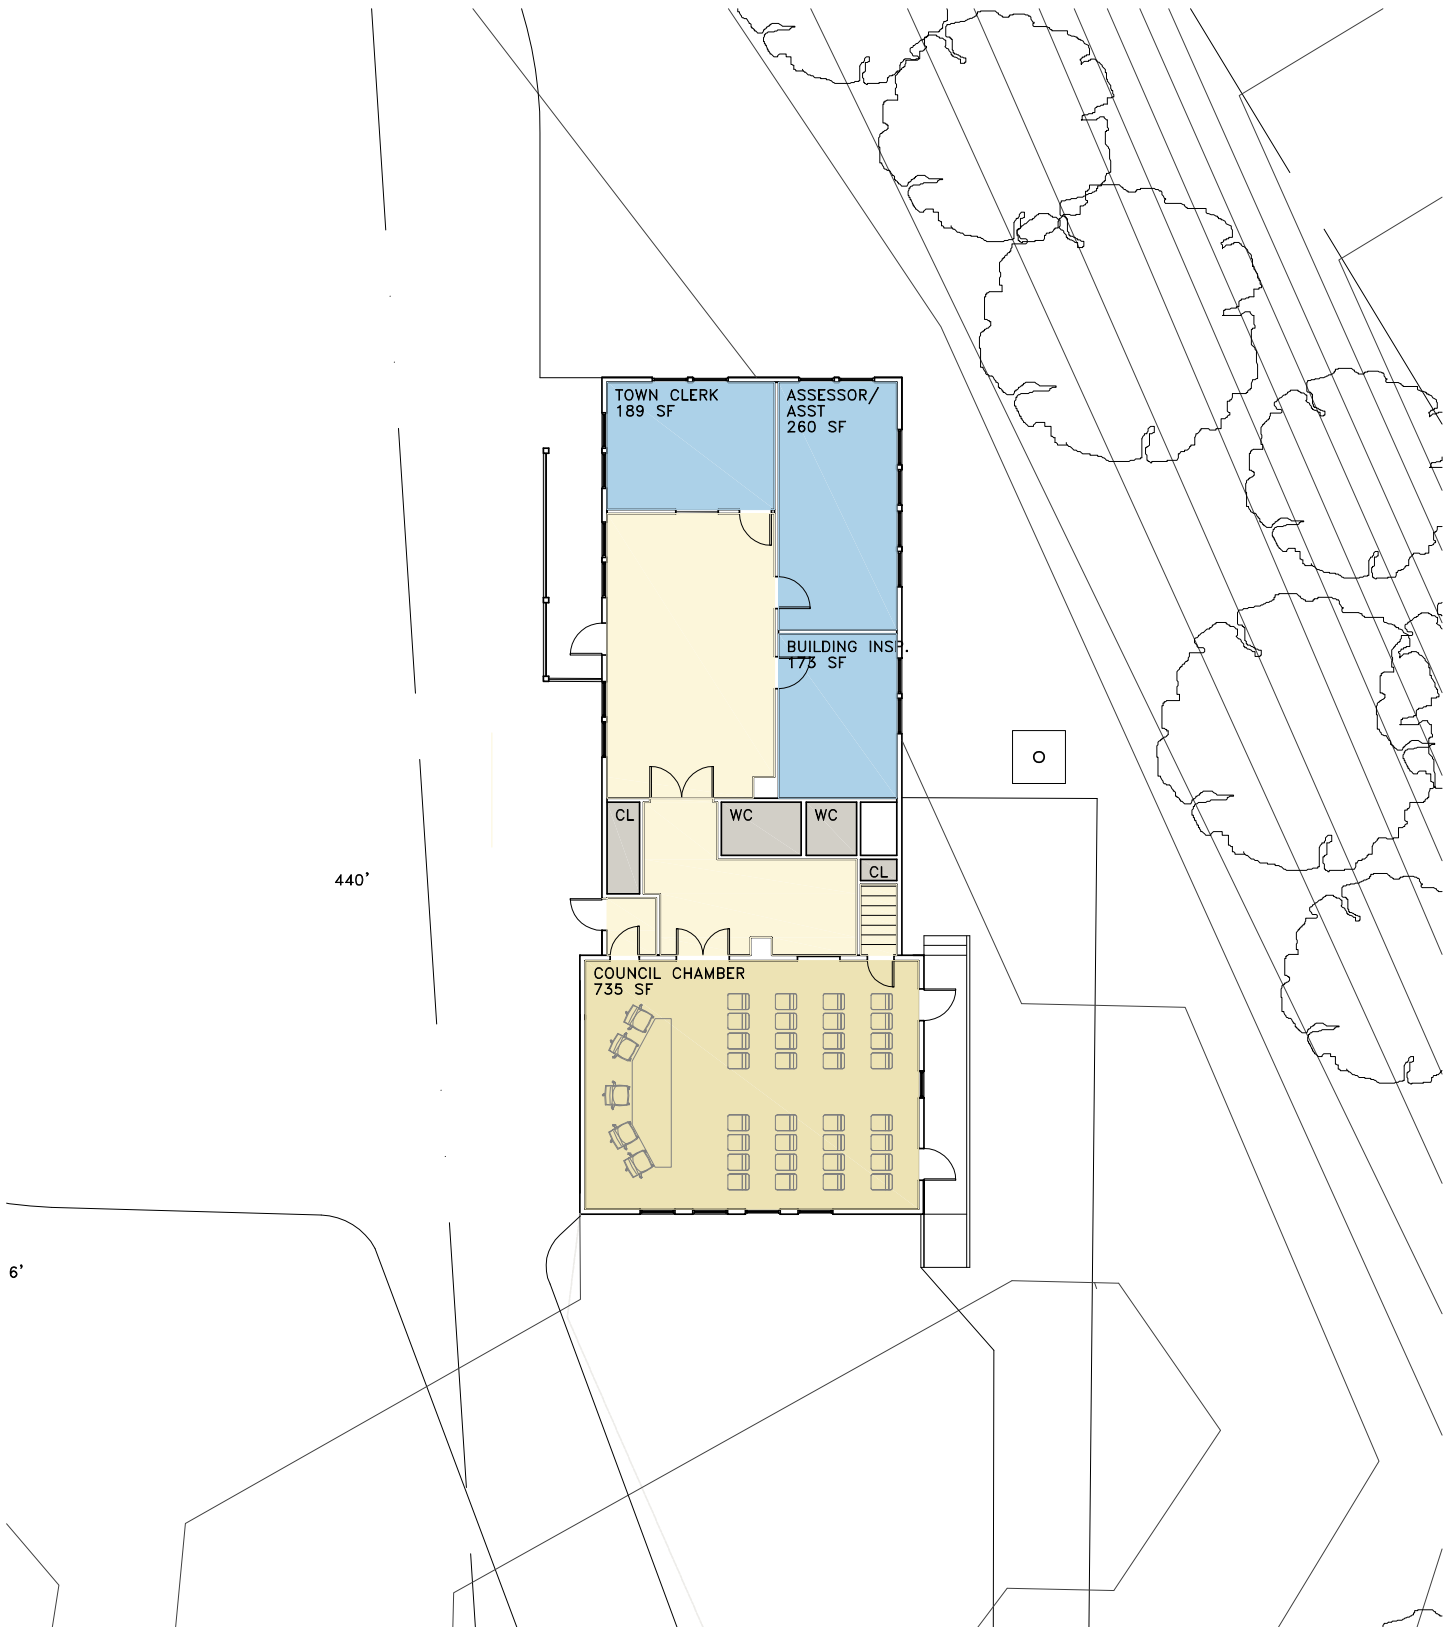



Front is Back






Back is Front


GALLATIN NY TOWNHALL
david w. hess aia, leed bd+c, cphc
sageandcoombearchitects


Site Constraints


August 14th 2021

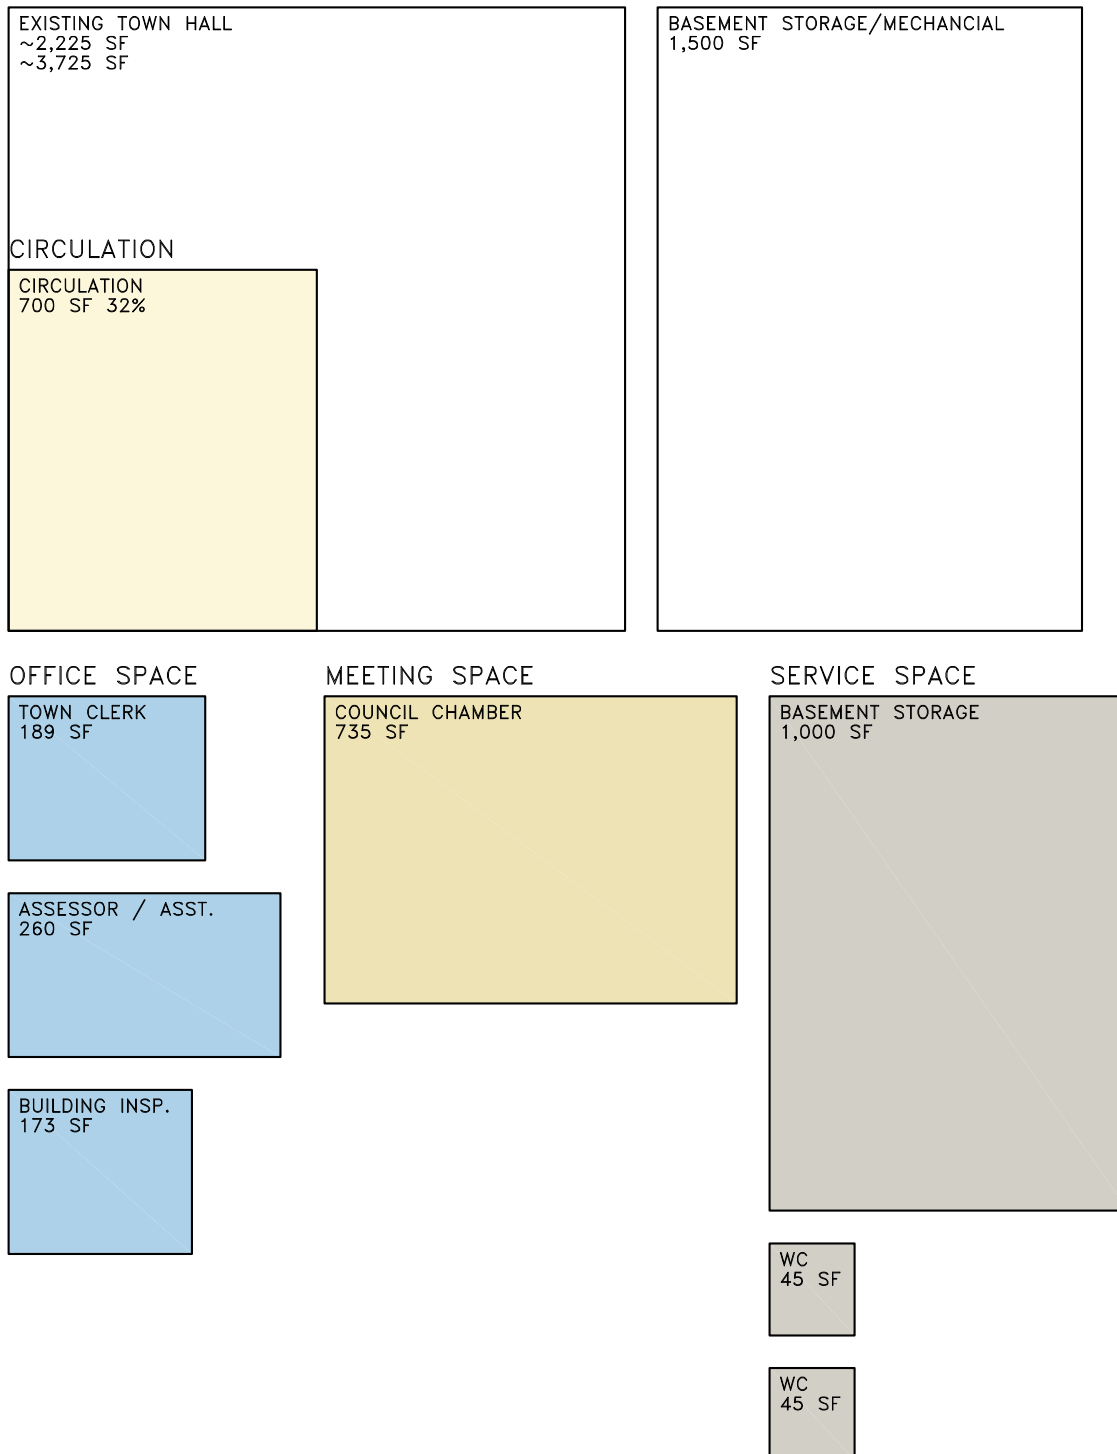

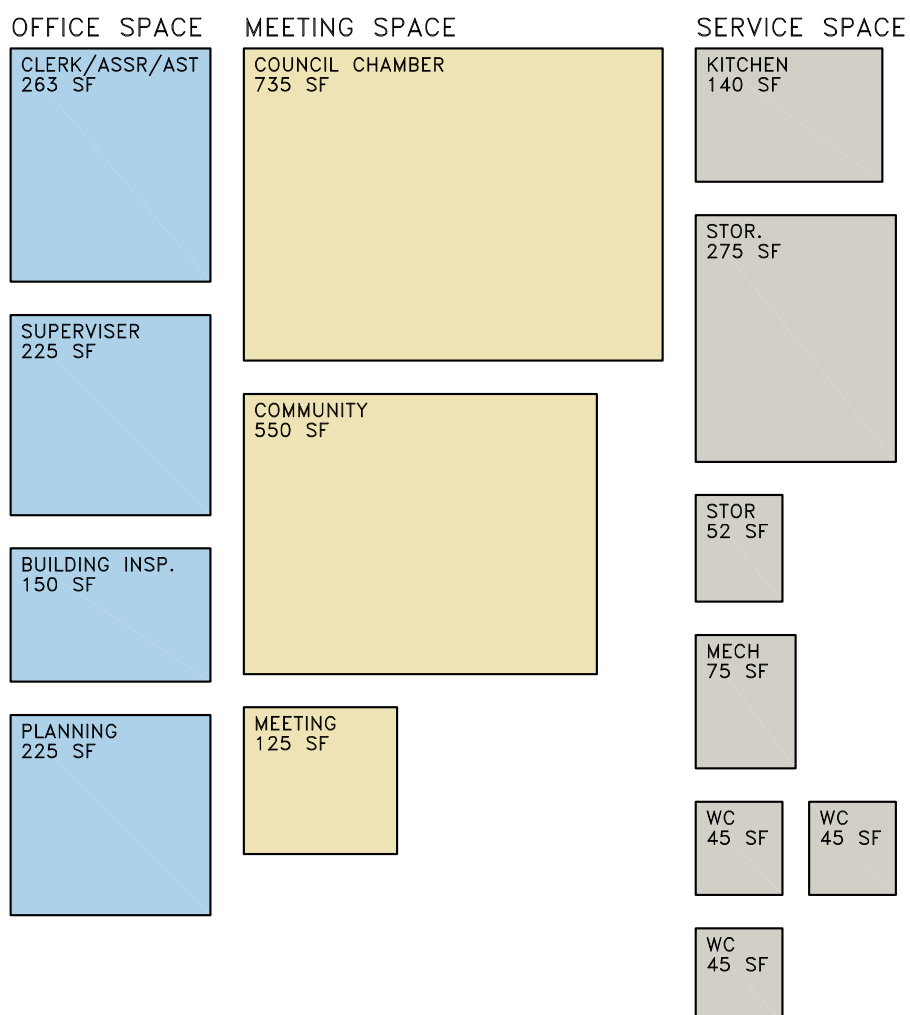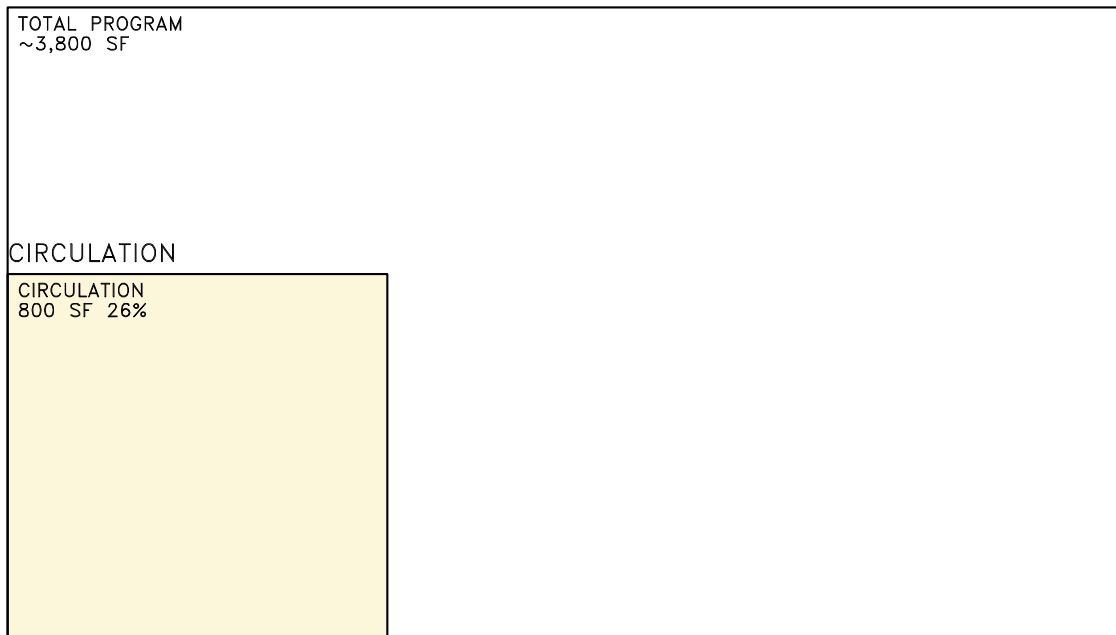

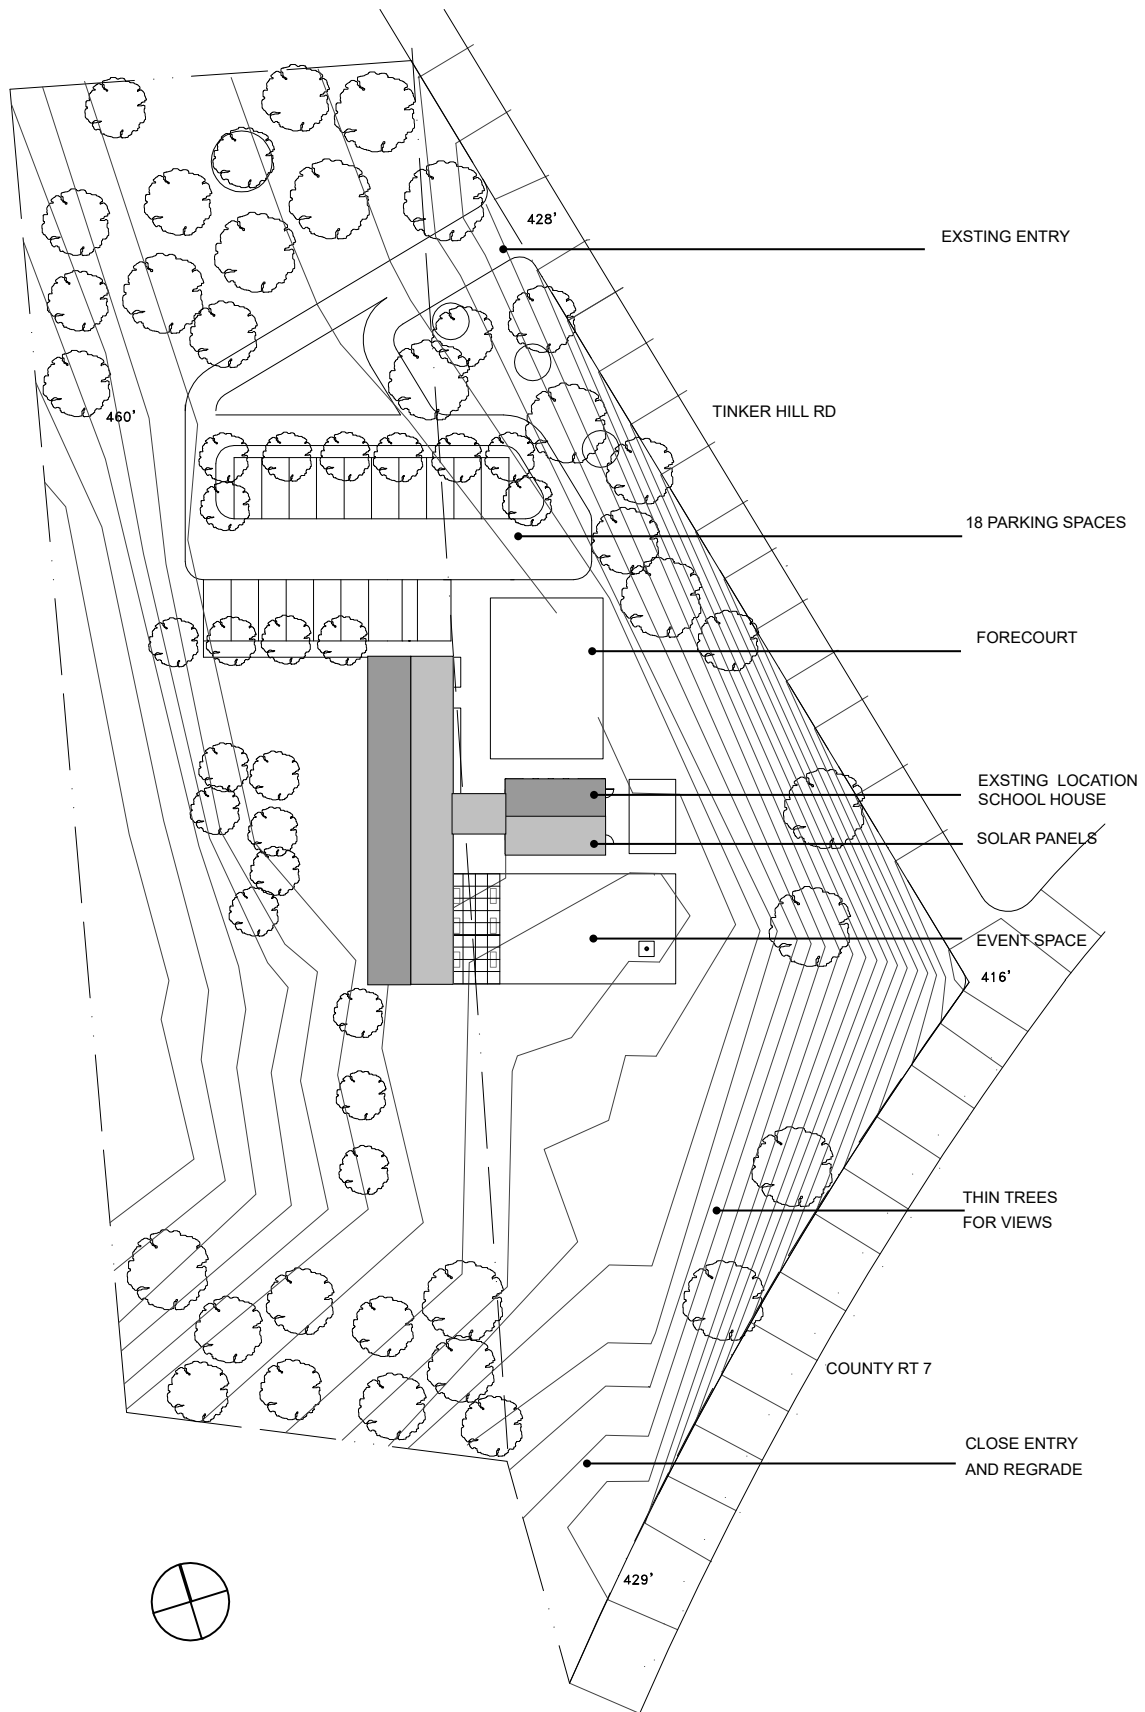


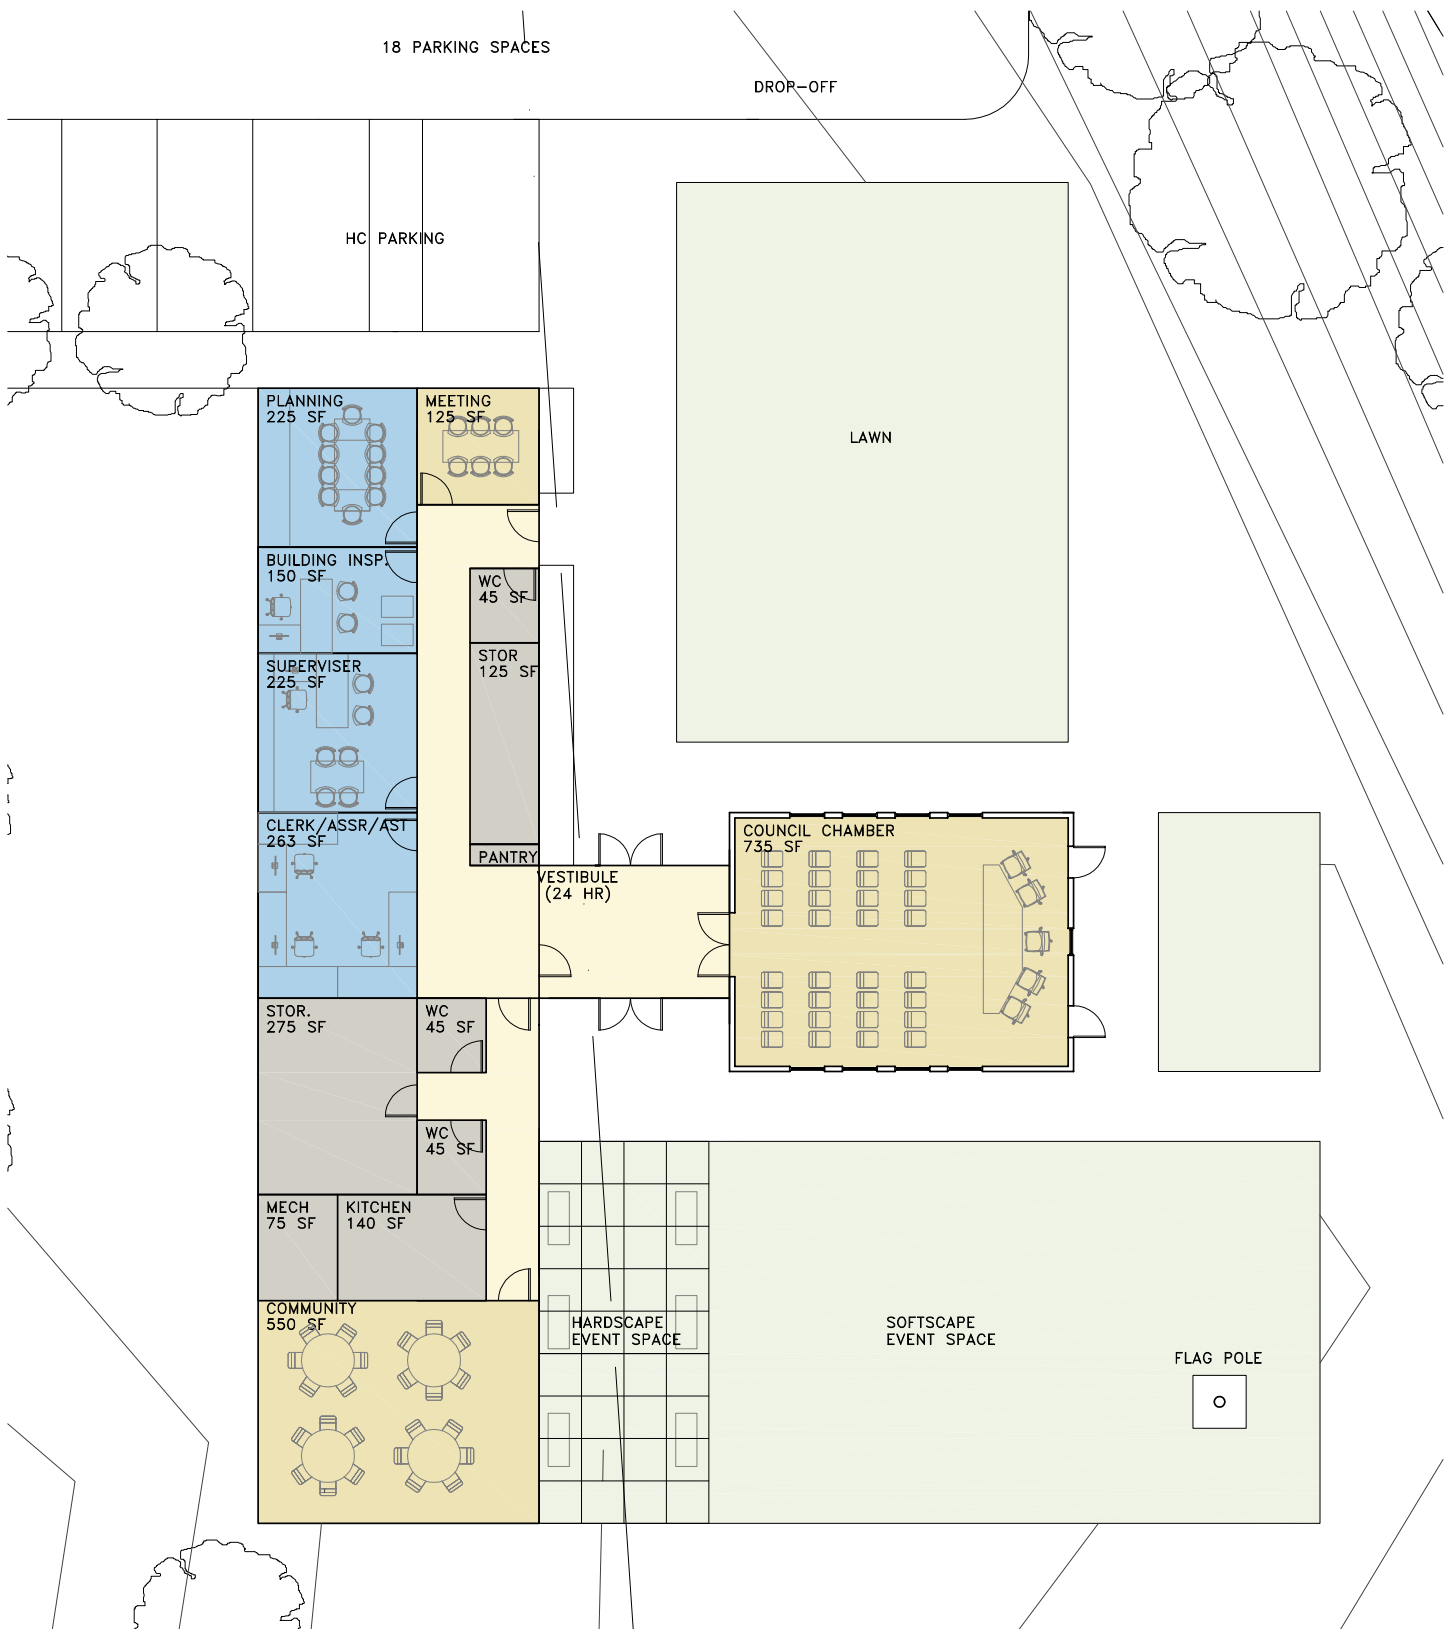

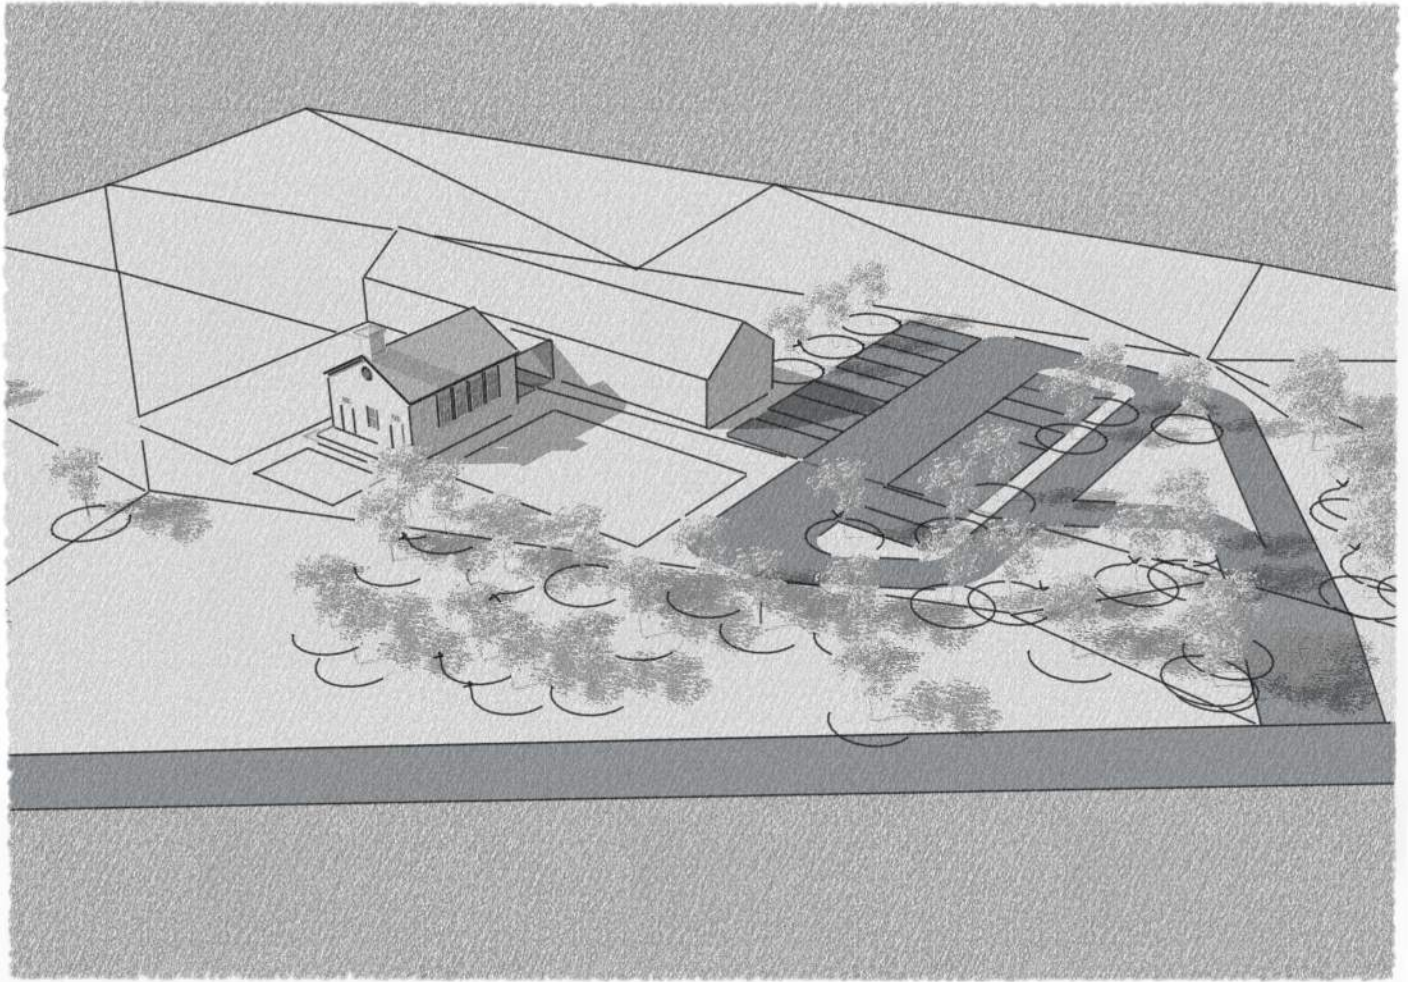


GALLATIN NY TOWNHALL
david w. hess aia, leed bd+c, cphc
sageandcoombearchitects

Scheme 1 Massing
View From Northeast
August 14th 2021

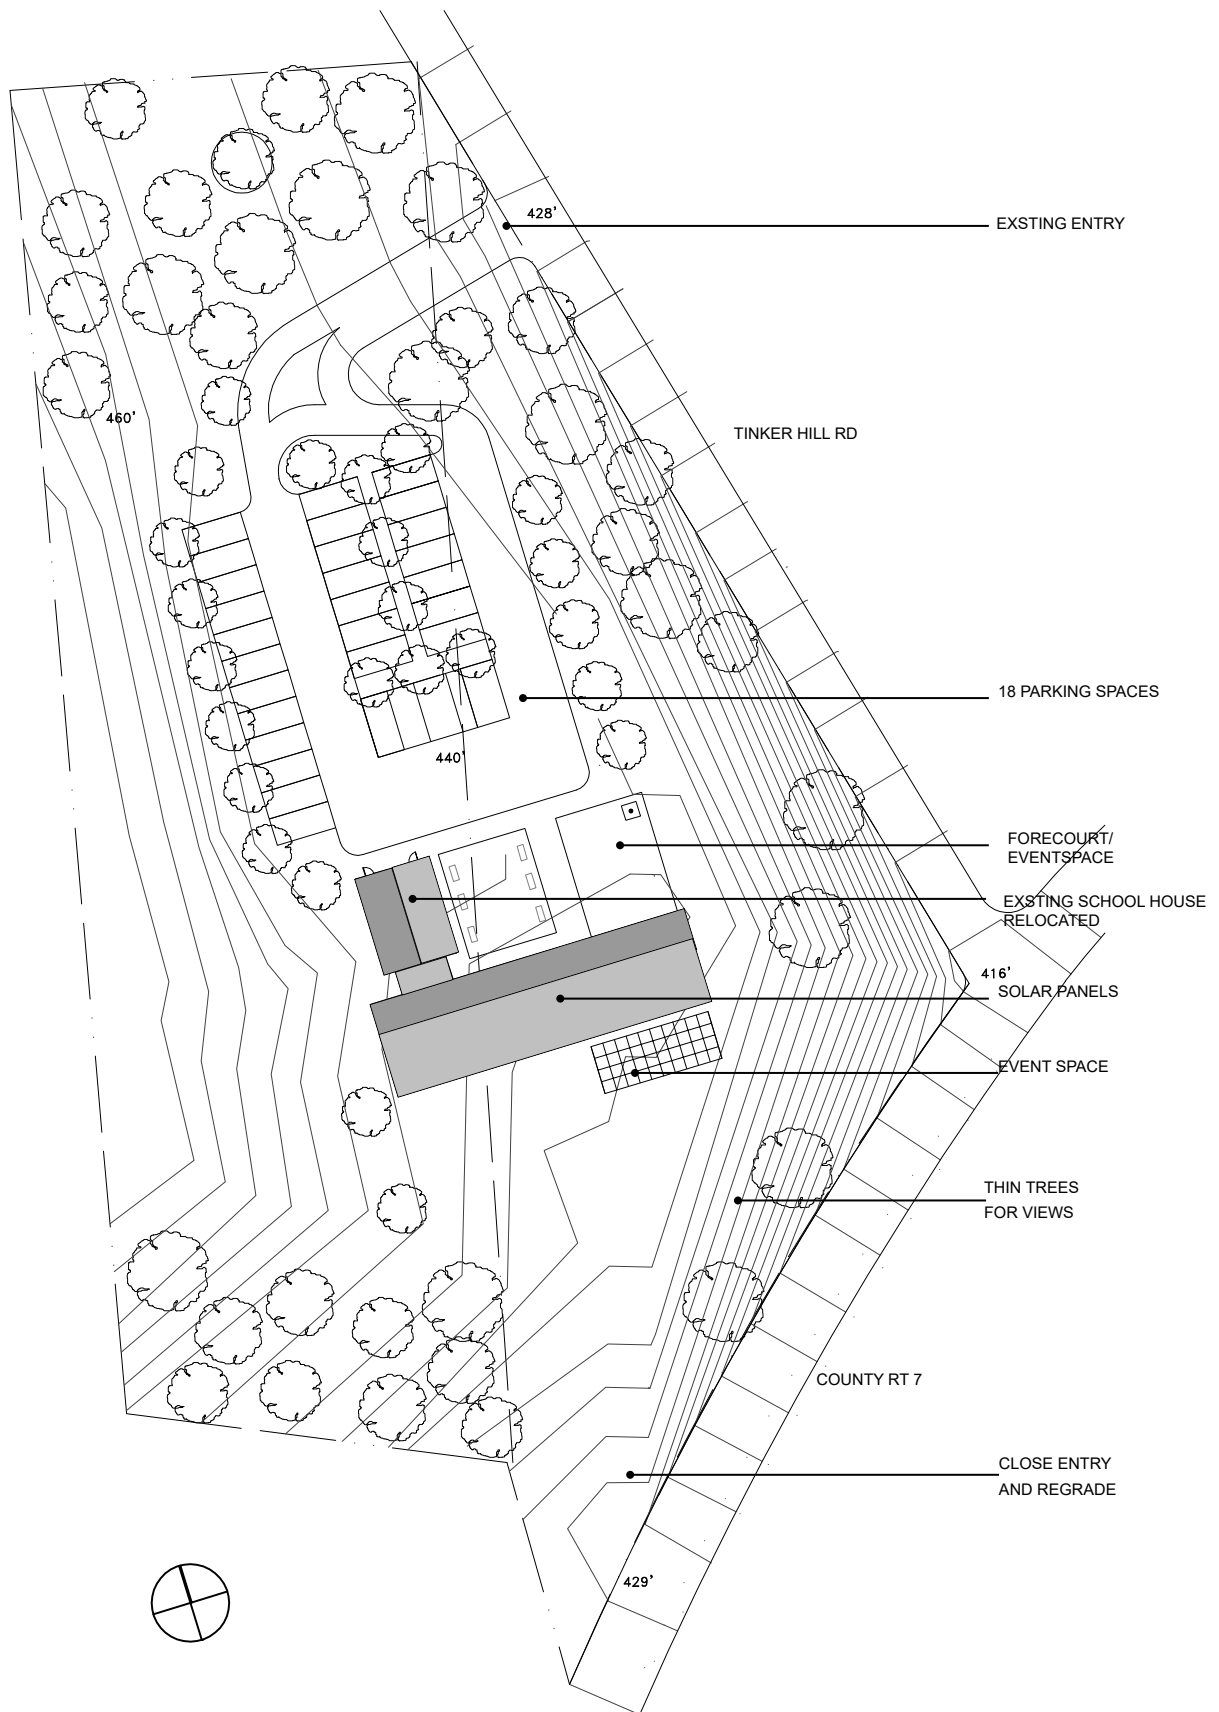



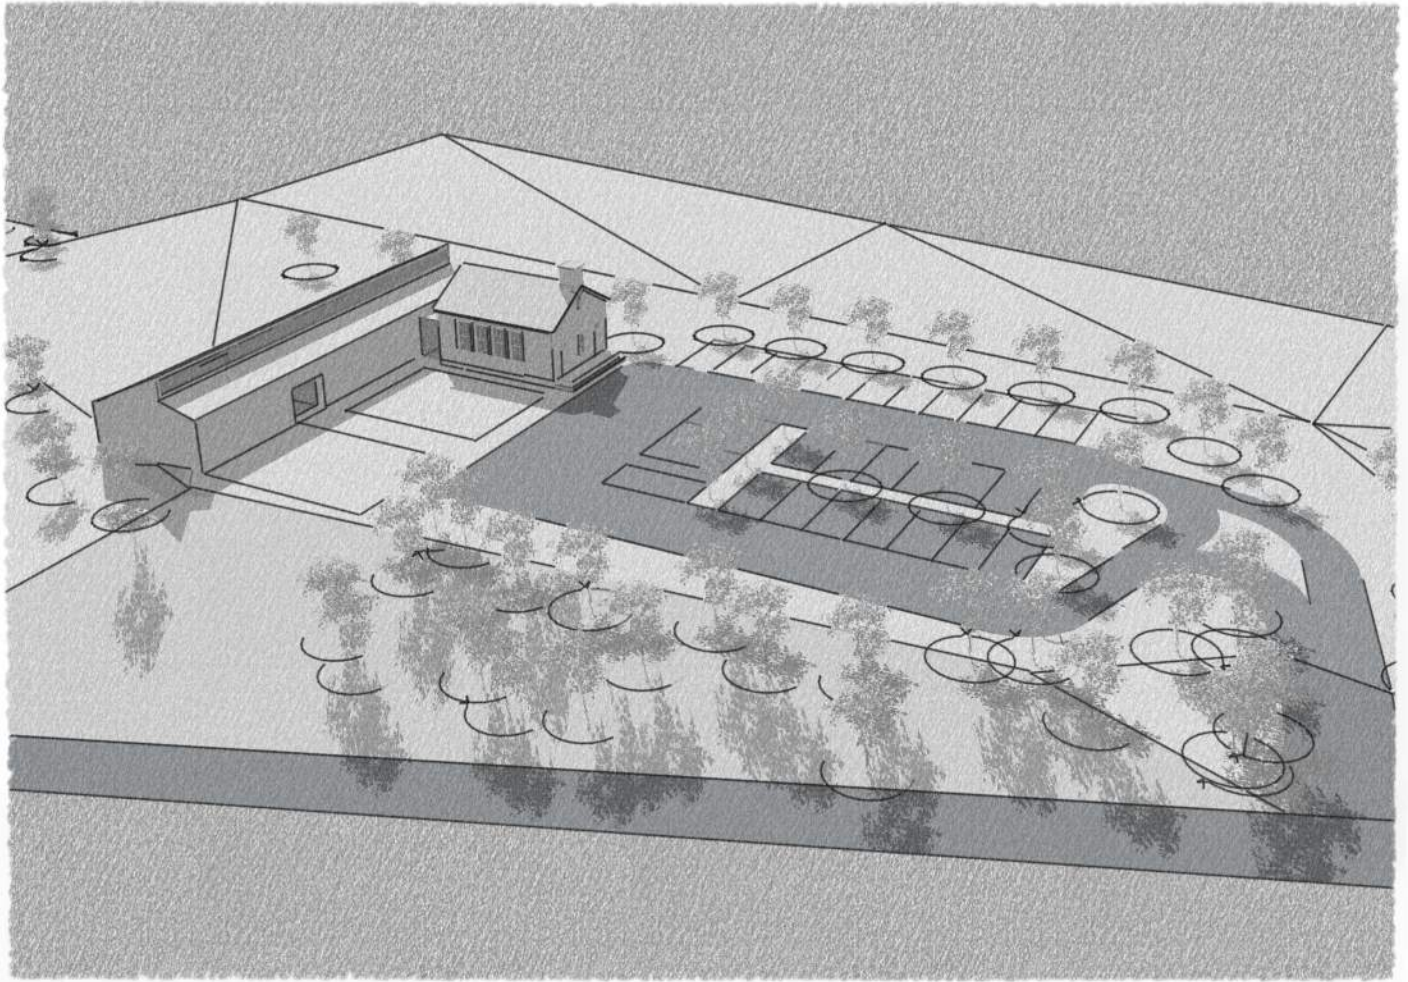

GALLATIN NY TOWNHALL

david w. hess aia, leed bd+c, cphc
sageandcoombearchitects

Scheme 2 Massing

View From Northeast

August 14th 2021