
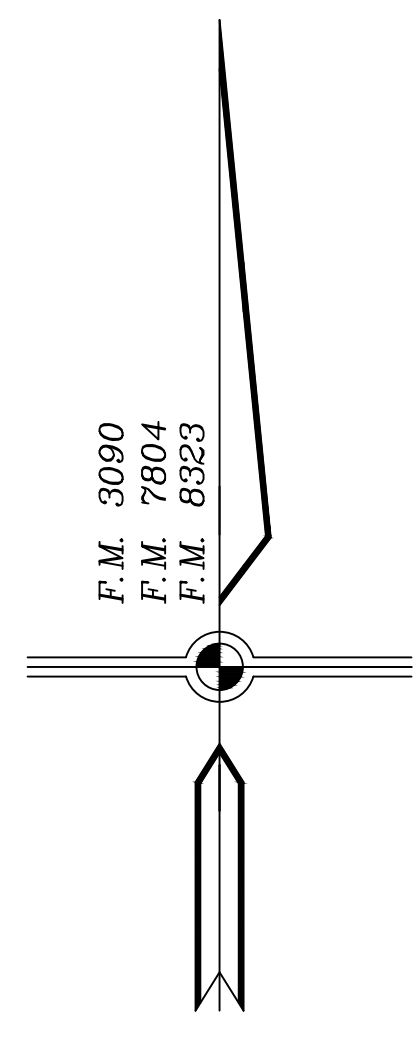


REFERENCES - Deed Bk. 658-P 505  
 Filed Map 3090, Filed Map 7804, Filed Map 8323  
 Tax Map Parcels #193.00-01-11.2 (F.M.7804/8323) and #193.00-01-56 (F.M. 3090)

NOTES -  
 1.) Boundaries of subject parcels as shown hereon per Filed Map 3090, Filed Map 7804, Filed Map 8323 and Filed Map 9049.  
 2.) Location of underground utilities not shown.  
 3.) Subject to easements, covenants and restrictions of record.

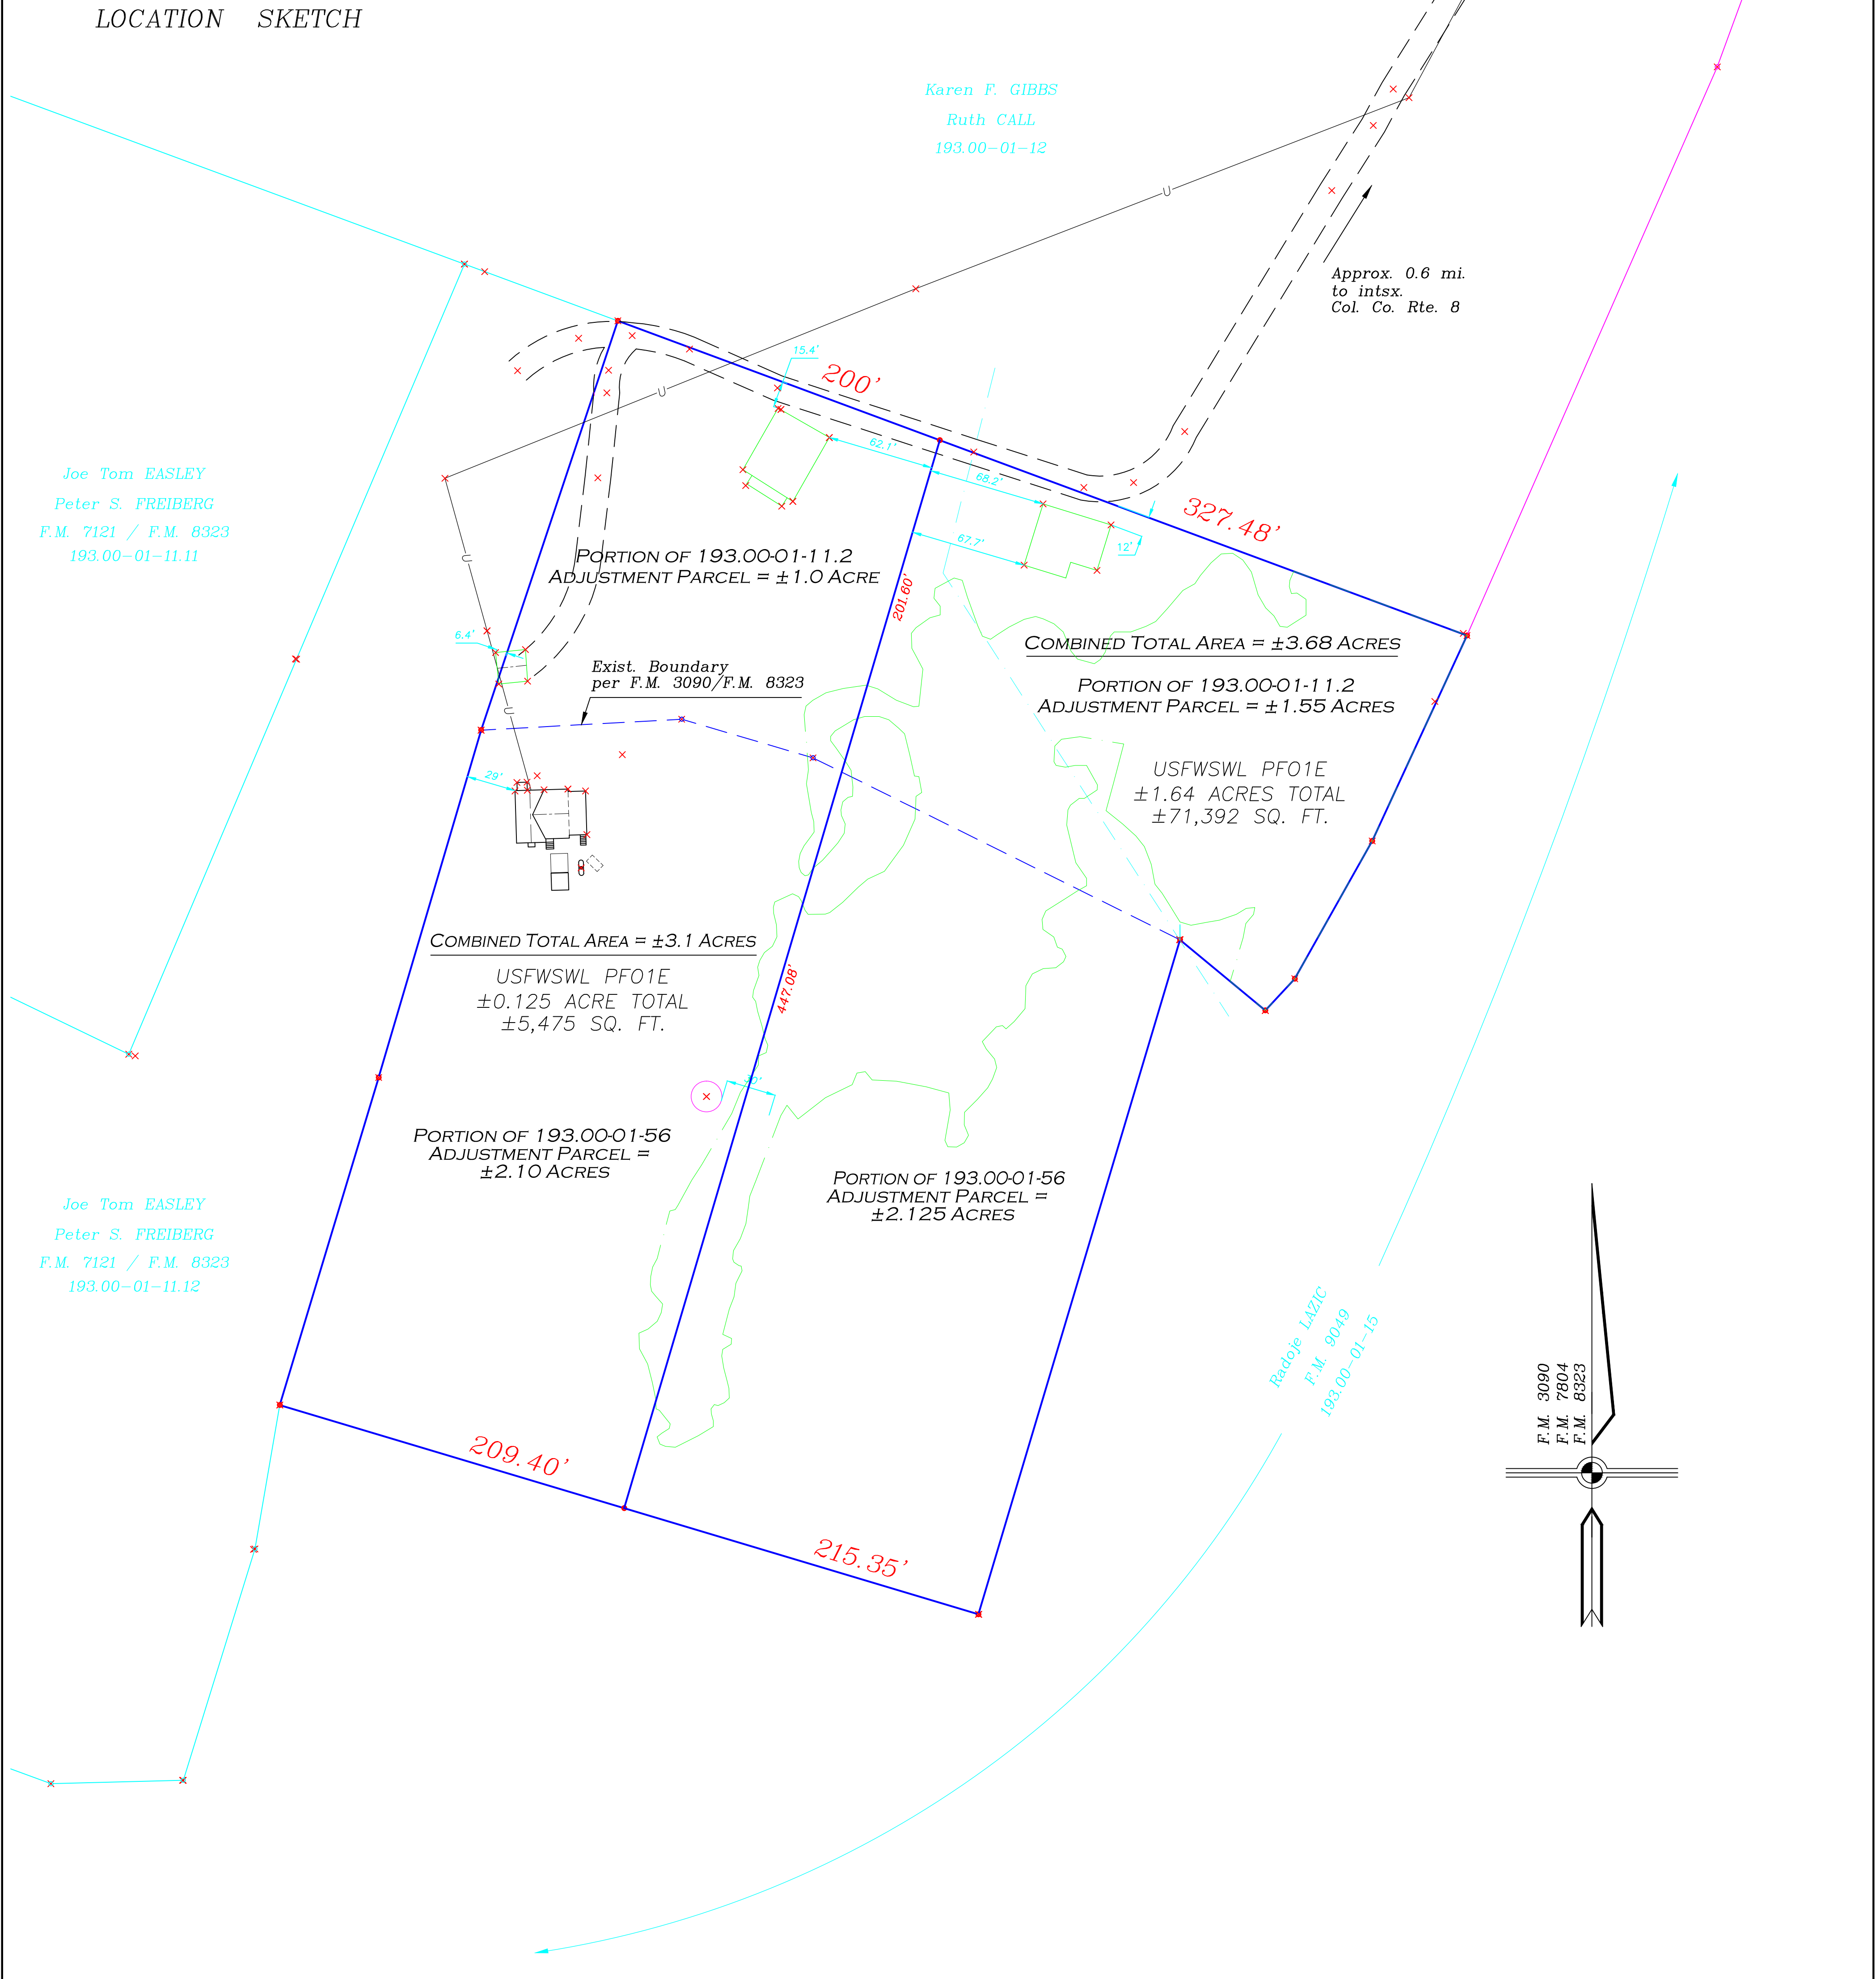


Zone RA-2

PROPOSED BOUNDARY ADJUSTMENT  
 BETWEEN ADJOINING LANDS OF  
**CATHY VERSACE ROBERTSON**  
 TOWN OF GALLATIN, COLUMBIA COUNTY, N.Y.

PLAN BY:  
 MATTHEW J. BOWE, PLS  
 1 TACONIC PLACE ~ P.O. BOX 63  
 CHATHAM, N. Y. 12037

N. Y. S. LIC. 50356 L.S.

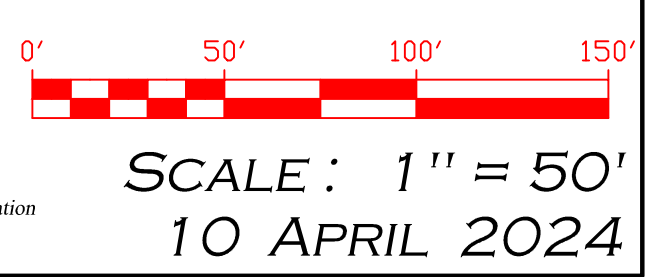

Any unauthorized amendment, revision or addition to this drawing is a violation of N.Y.S. Education Law Article 145, Section 7209(2). Copies valid only if bearing the impressed seal of the preparer.